



FOR LOCATION OF LONGITUDINAL REINFORCEMENT, SEE ANCHORAGE DETAILS ON THIS SHEET

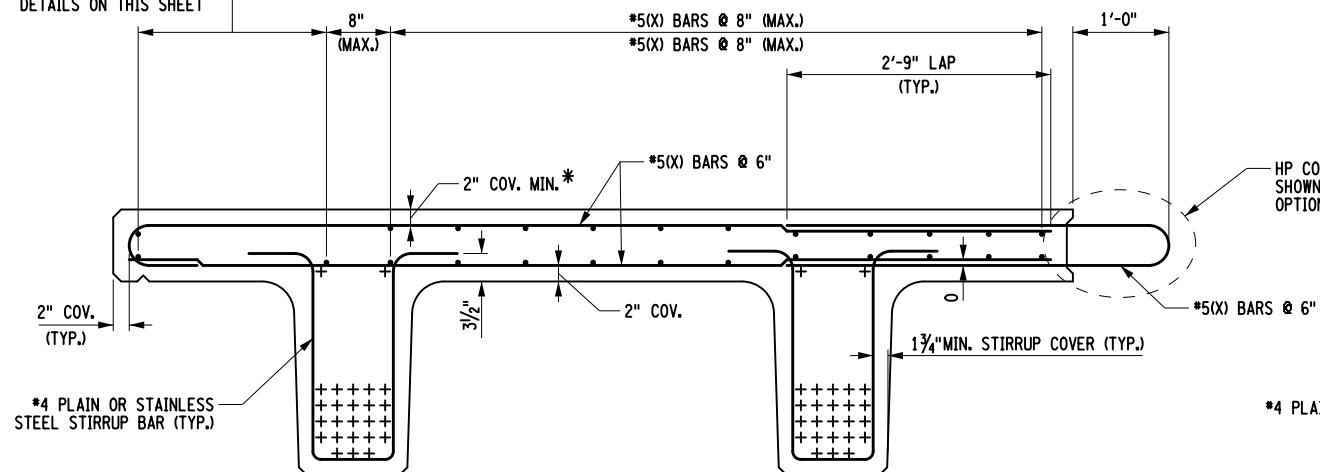

SECTION A-A
(FASCIA BEAM SHOWN, INTERIOR BEAM SIMILAR)

FOR LOCATION OF LONGITUDINAL REINFORCEMENT, SEE ANCHORAGE DETAILS ON THIS SHEET

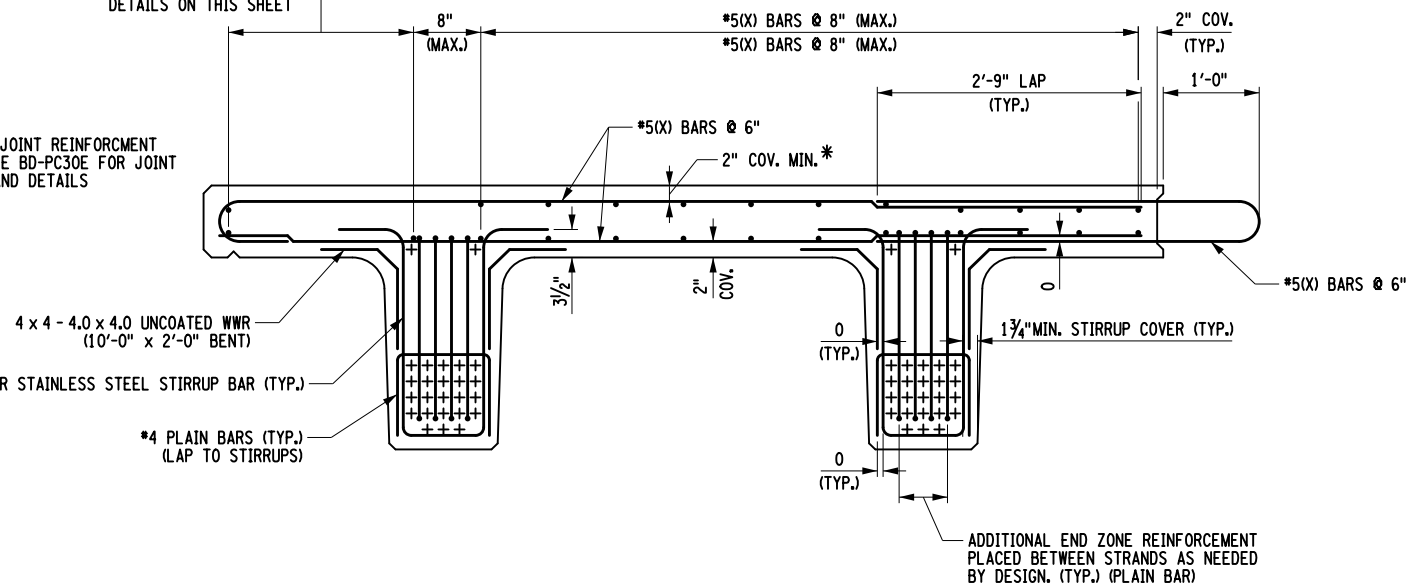


SECTION B-B
(FASCIA BEAM SHOWN, INTERIOR BEAM SIMILAR)

PRESTRESSED CONCRETE NEXT BEAM REINFORCEMENT (TYPE D)

MARK	TYPE	A	B	C	D	E	F	G	H H1	H2	J	K K1	K2	L	O	R
BXX	I														X'-X"	
BXX	II	0'-7"	X'-X"					0'-0"			0'-5"					
BXX	III							3'-11"							0'-5"	
BXX	IV		1'-6"	X'-X"	1'-6"											
BXX	IV		0'-11"	X'-X"	0'-11"											
BXX	V		0'-8"	X'-X"	X'-X"	X'-X"	0'-8"									


TOTAL PLAIN BARS

TOTAL EPOXY BARS

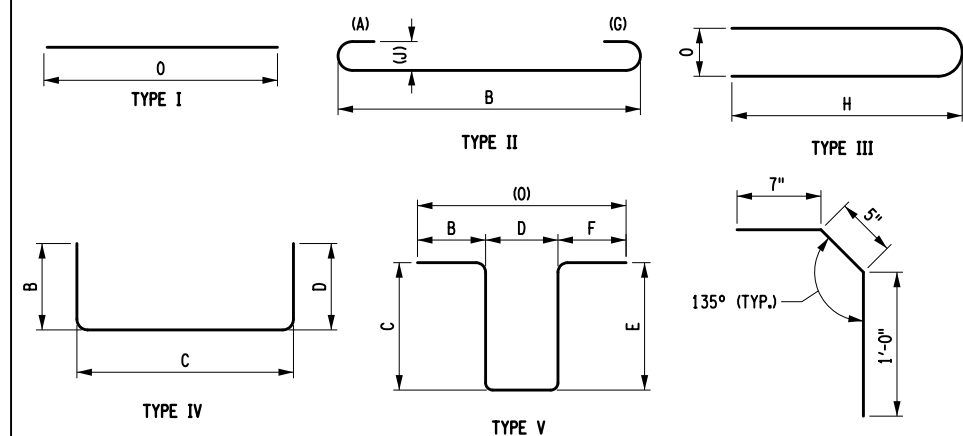


ALL DIMENSIONS ARE OUT TO OUT DIMENSIONS.
COST OF BEAM REINFORCEMENT TO BE PAID FOR UNDER BEAM ITEM.

4 x 4 - W4.0 x W4.0 WWR
(10'-0" x 2'-0" BENT)

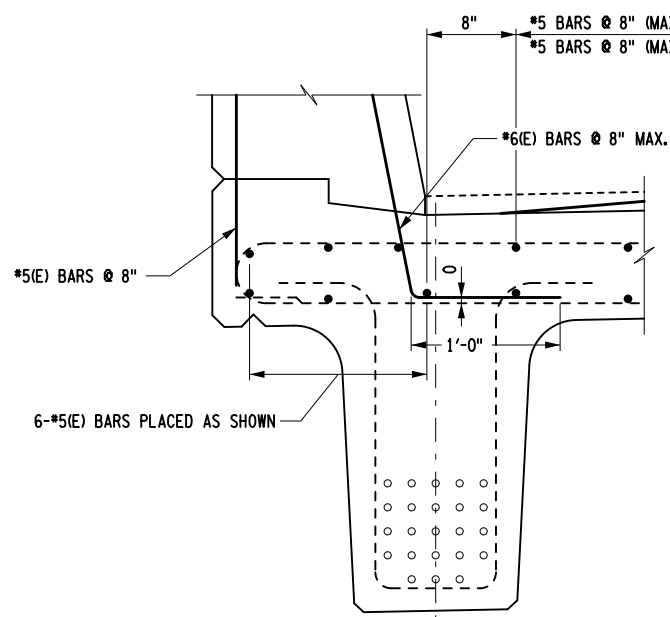

CONCRETE BARRIER ANCHORAGE
(SINGLE SLOPE SHOWN)

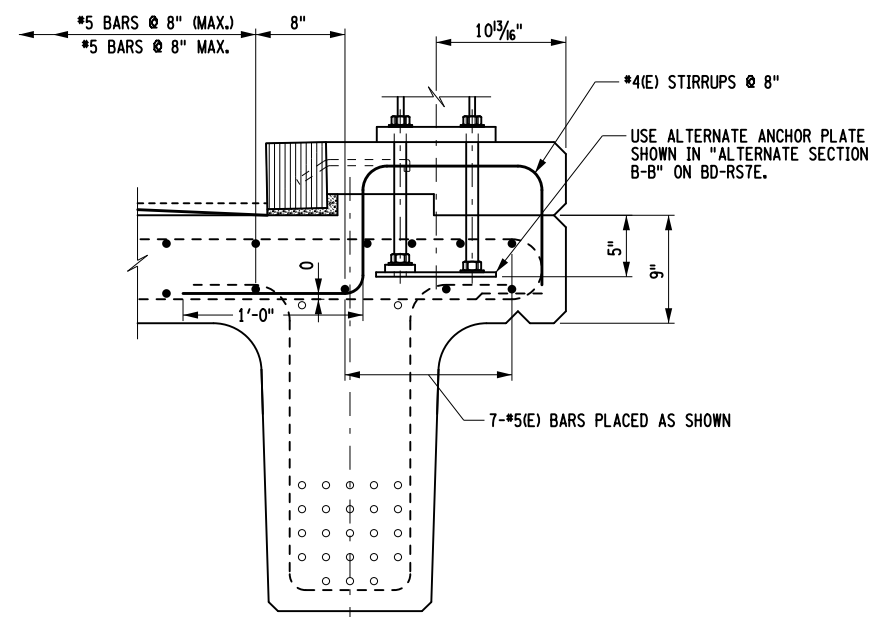

BRUSH CURB ANCHORAGE

DESIGNER NOTES:

FOR BARRIER ANCHORAGE REINFORCEMENT REQUIRED IN TRANSITION LOCATIONS, SEE THE BD-RCB SERIES.

ALL ANCHORAGE REINFORCING BARS ORIGINATING IN THE BEAM SHALL BE INCLUDED IN THE BEAM ITEM AND SHOWN ON THE BEAM REINFORCEMENT TABLE.

THE NUMBER AND PLACEMENT OF STRANDS SHALL BE DETERMINED BY THE DESIGNER.

IN THE BAR LIST, DESIGNER TO REPLACE X'-X" WITH ACTUAL DIMENSION REQUIRED.

* WHEN THE TOP FLANGE THICKNESS VARIES, THE LOCATION OF FLANGE REINFORCEMENT MATS SHALL REMAIN AS SHOWN IN THE SECTION VIEWS. WHEN THE TOP COVER EXCEEDS 4 1/2", AN ADDITIONAL MAT OF REINFORCEMENT SHALL BE ADDED. SEE BD-PC34E FOR ADDITIONAL REINFORCEMENT DETAILS.

FOR DETAILS OF CONCRETE BARRIERS OR STEEL RAILINGS, SEE APPROPRIATE BD SHEETS.

NOTES:

FOR LOCATION OF SECTIONS A-A AND B-B, SEE BD-PC32E.

(E) DENOTES EPOXY COATED BARS

(X) (SEE DESIGNER NOTE ON BD-PC32E)

REVISED		Department of Transportation Office of Structures
ERRATA	PRESTRESSED CONCRETE NEXT D BEAM REINFORCEMENT SECTIONS	
	APPROVED: 02/17/17 ORIGINAL SIGNED BY RICHARD MARCHIONE, P.E. DEPUTY CHIEF ENGINEER (STRUCTURES)	ISSUED UNDER EB 17-010 EFFECTIVE WITH THE LETTING OF 09/01/17